
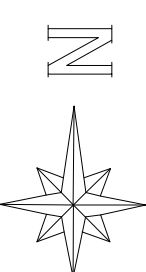


Bazen Utrine - kat

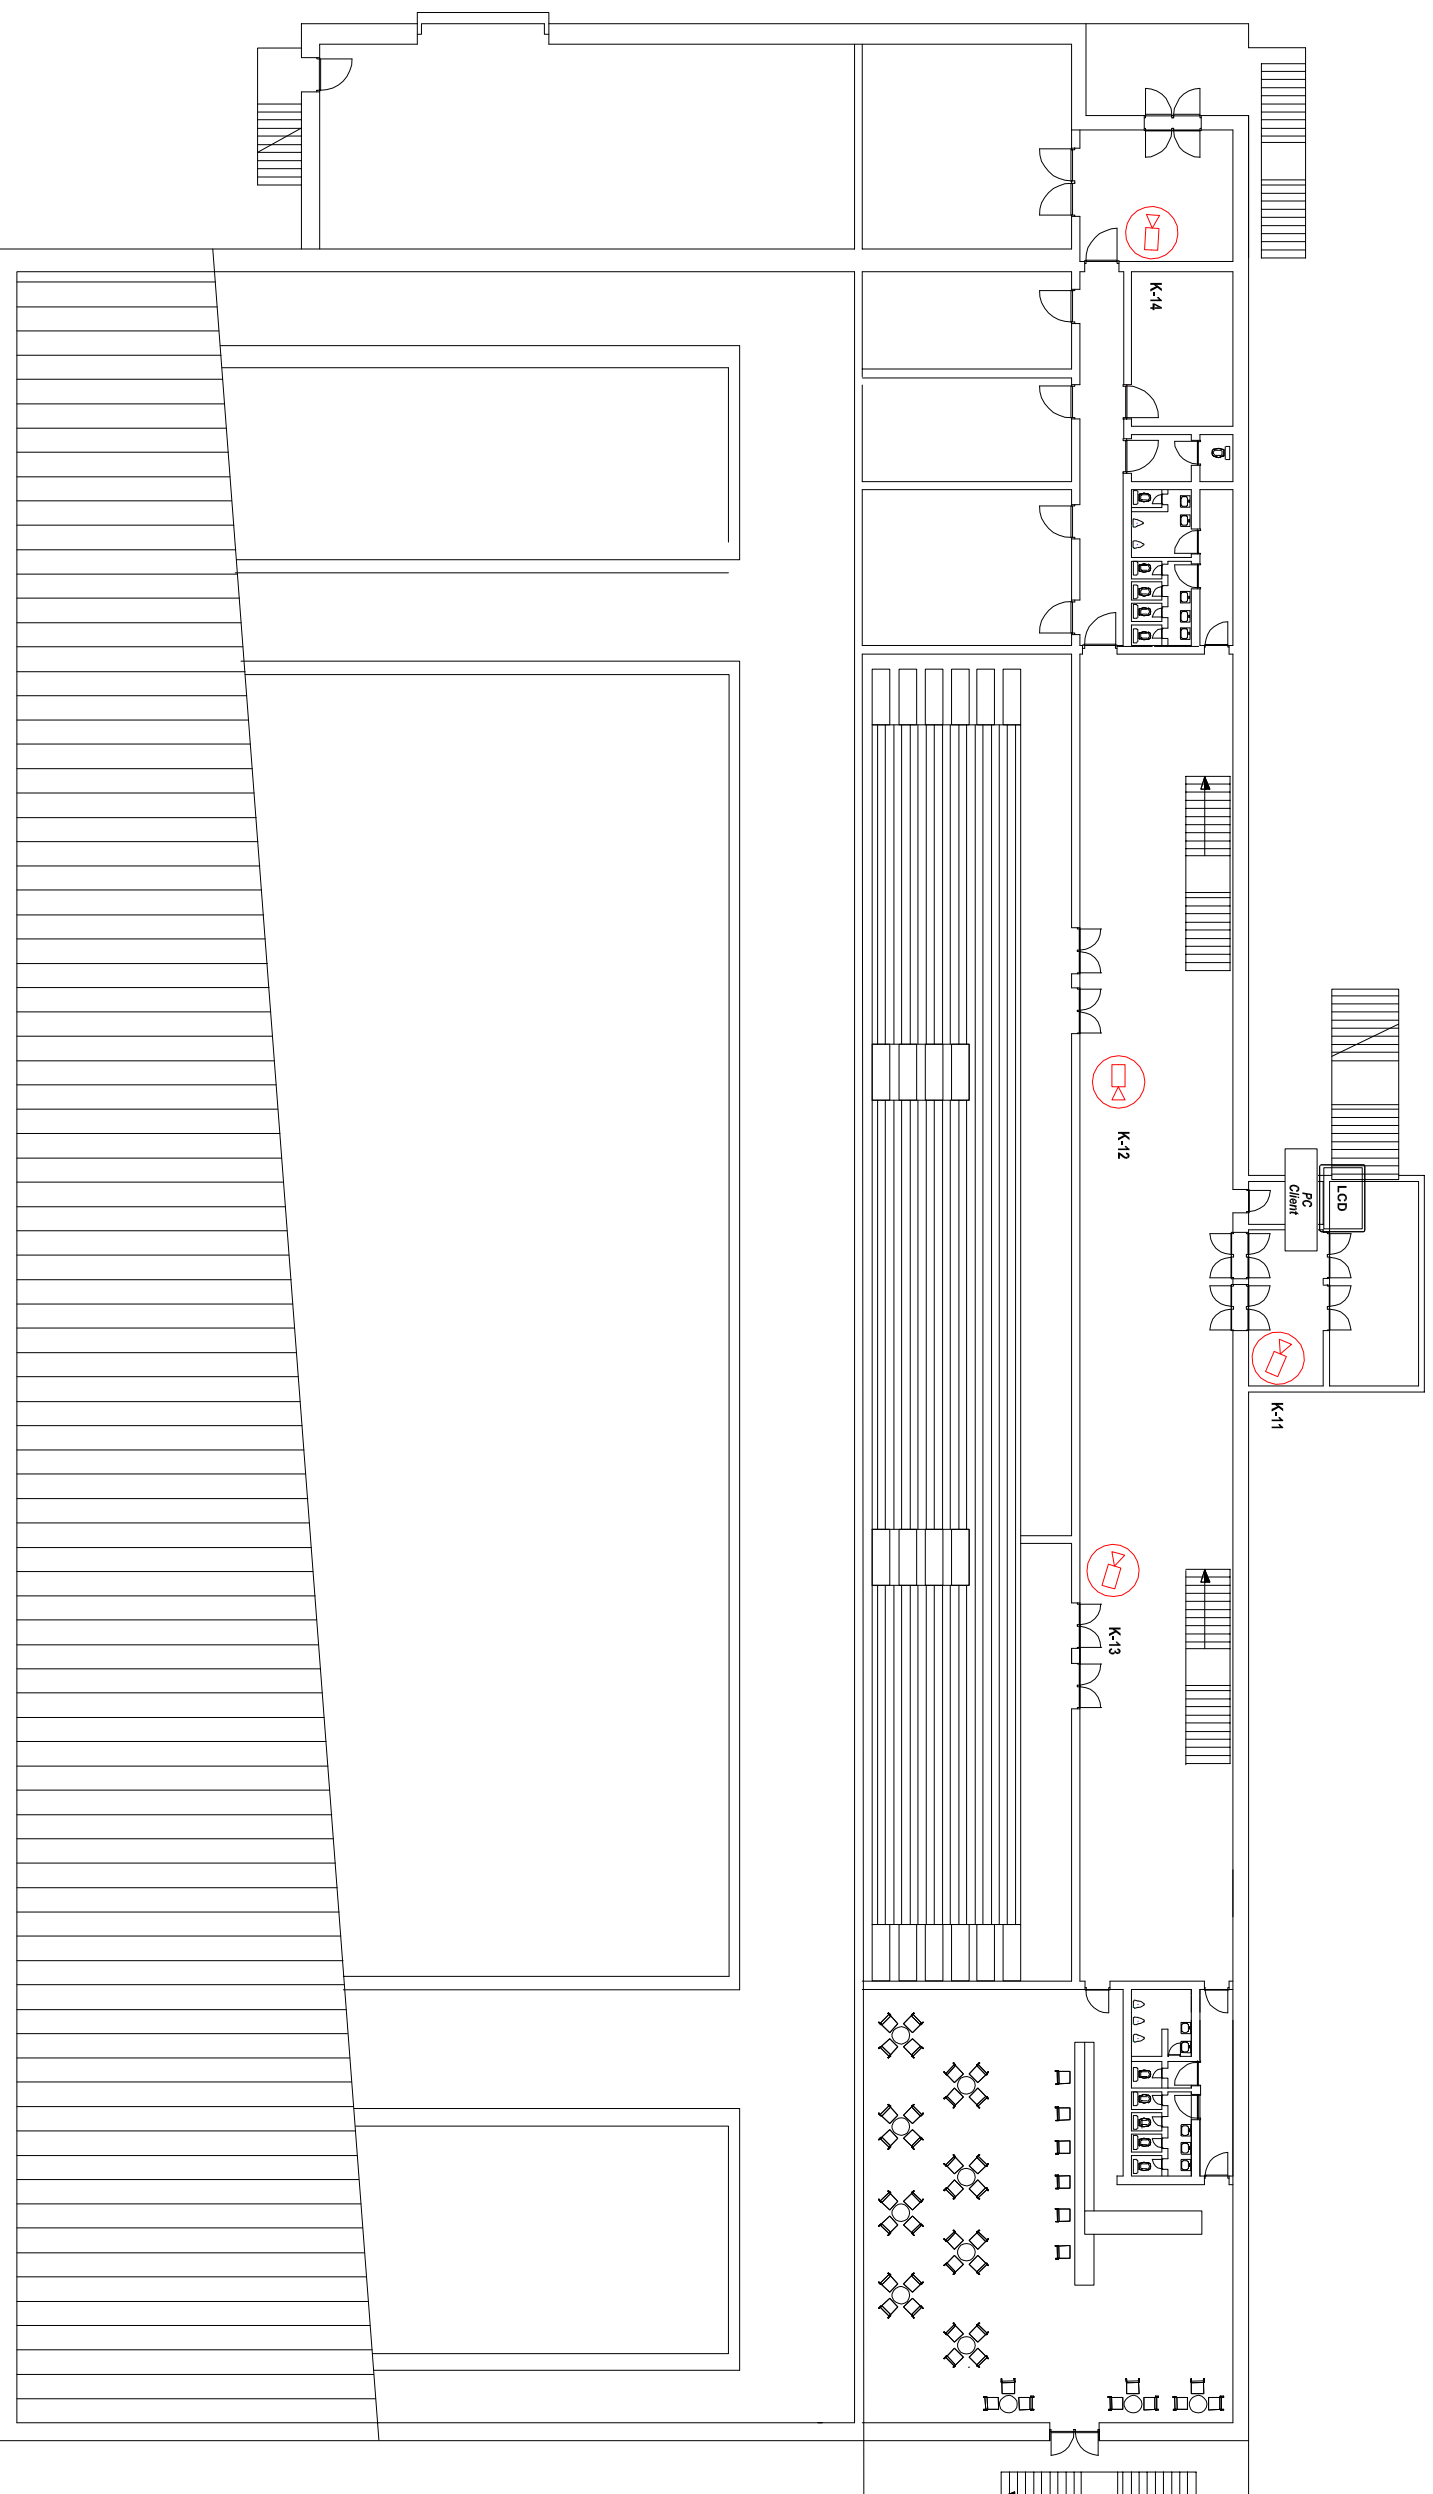

LEGENDA:

- SERVER** P-VN - poslužitelji sustava video nadzora
- PC Client KR-xx - korisničko računalo sustava tehničke zaštite
- SWITCH** (24x1000TX + 4x1000FX) SW-xx - mrežni preklopnik (24x1000BaseTX, 4x1000FX)
- SWITCH** (8x100BaseTX + 2x1000FX) SW-xx - mrežni preklopnik (8x100BaseTX, 2x1000FX)
- LCD** - LCD monitor
- PP** - prespojni paneli za FTP kabele
- SR** - prespojni paneli za svjetlovoodne kabele (za 48 niti)
- O/B** - pretvornik medija (100T / 100FX)
- PS** - napajatelj video kamere
- RO** - razvodni omara napajanja
- kabeli, FTP cat6
- kabeli, svjetlovodni s višenodnim nitima
- kabeli, napajajući
- kabeli, trasa
- K-xx** - IR BULLET KAMERA
- K-xx** - DOME KAMERA 360°
- K-xx** - DOME KAMERA
- KREZ-xx** - REZERVA