







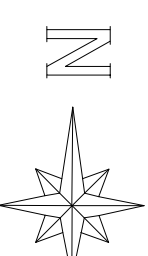

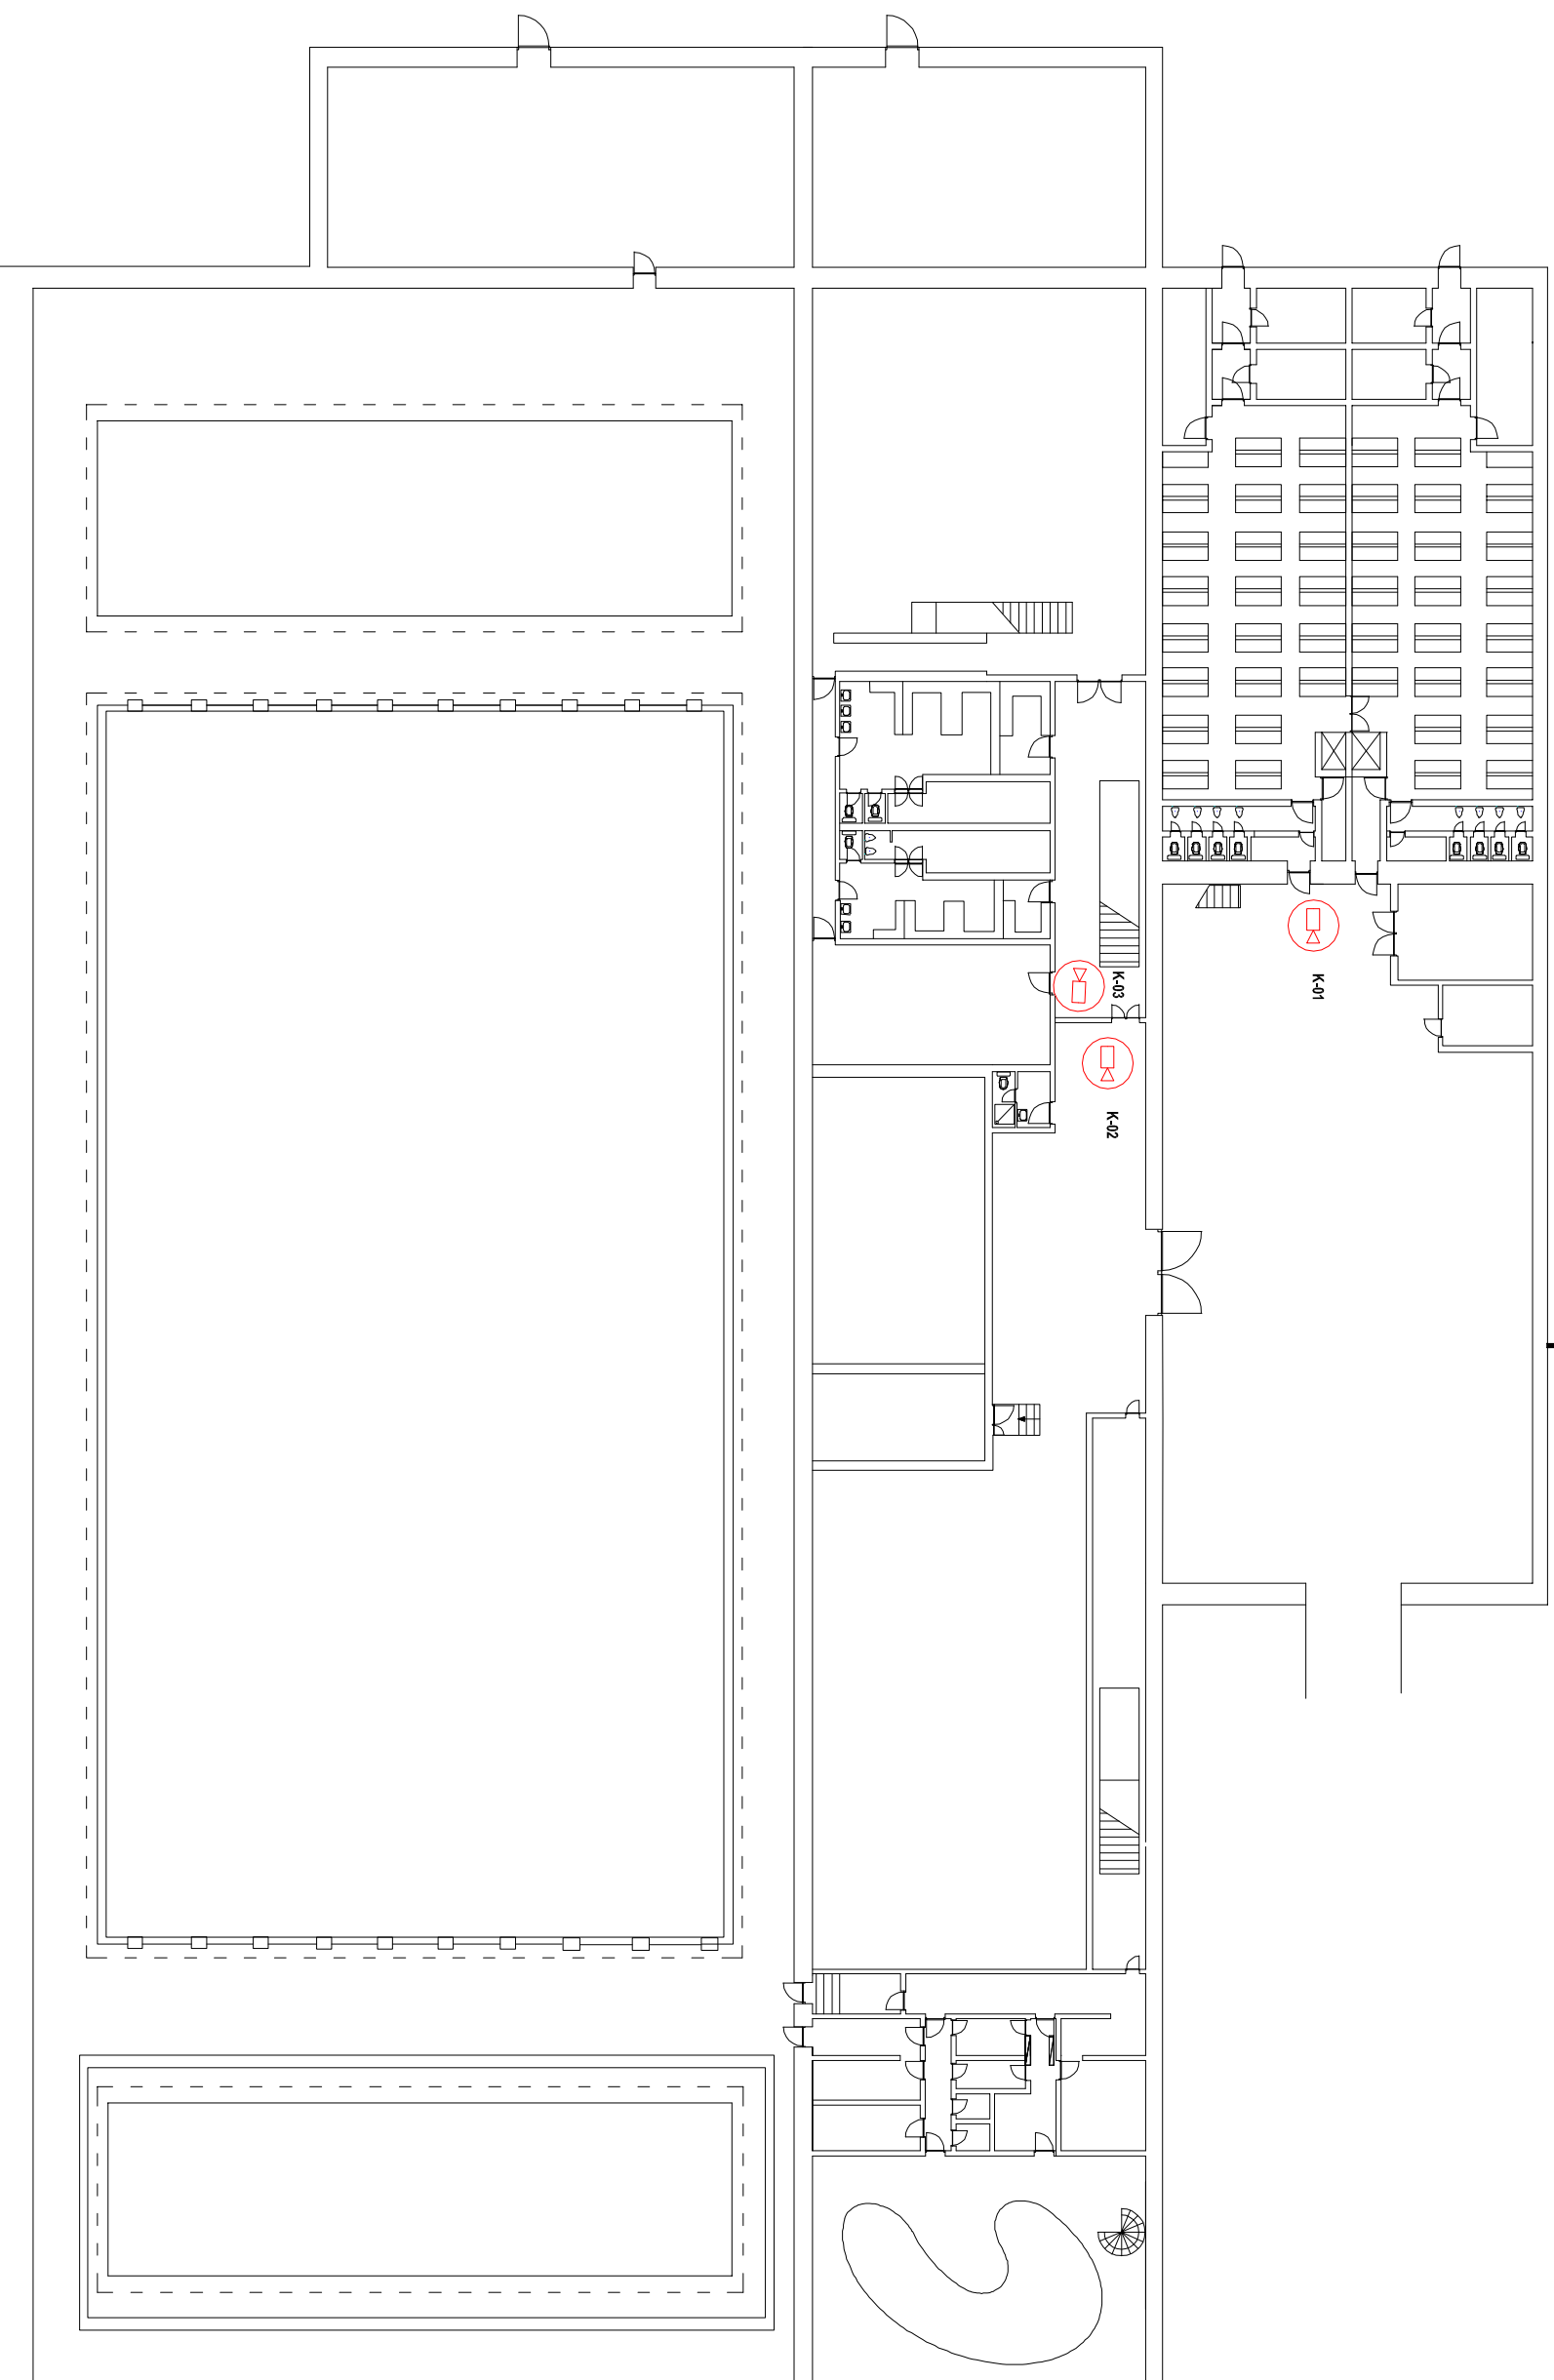

# Bazen Utrine - podrum



## LEGENDA:

<b>SERVER</b>	- poslužitelj sistema video nadzora
<b>PC client</b>	
<b>KR-xx</b>	- korisničko računalo sistema tehničke zaštite
<b>SWITCH</b> <small>24x1000TX / 4x1000FX</small>	
<b>SW-xx</b>	- mrežni preklopnik (24x1000baseTX, 4x1000FX)
<b>SWITCH</b> <small>8x100baseTX / 2x1000FX</small>	
<b>SW-xx</b>	- mrežni preklopnik (8x100baseTX, 2x1000FX)
<b>LCD</b>	- LCD monitor
<b>PP</b>	- prespojni paneli za FTP kabele
<b>SR</b>	- prespojni paneli za svjetloodne kabele (za 48 ni)
<b>O/B</b>	- pretvornik medija (100T / 100FX)
<b>PS</b>	- napajatelj video kamere
<b>RO</b>	- razvodni omar napajanja
	- kabel, FTP cat6
	- kabel, svjetlovodni s višenodnim niti
	- kabel, napajajući
	- kabel, trasa
	<b>K-xx</b> - IR BULLET KAMERA
	<b>K-xx</b> - DOME KAMERA 360°
	<b>K-xx</b> - DOME KAMERA
	<b>KREZ-xx</b> - REZERVA